


LONGITUDINAL SECTION THRU AUDITORIUM

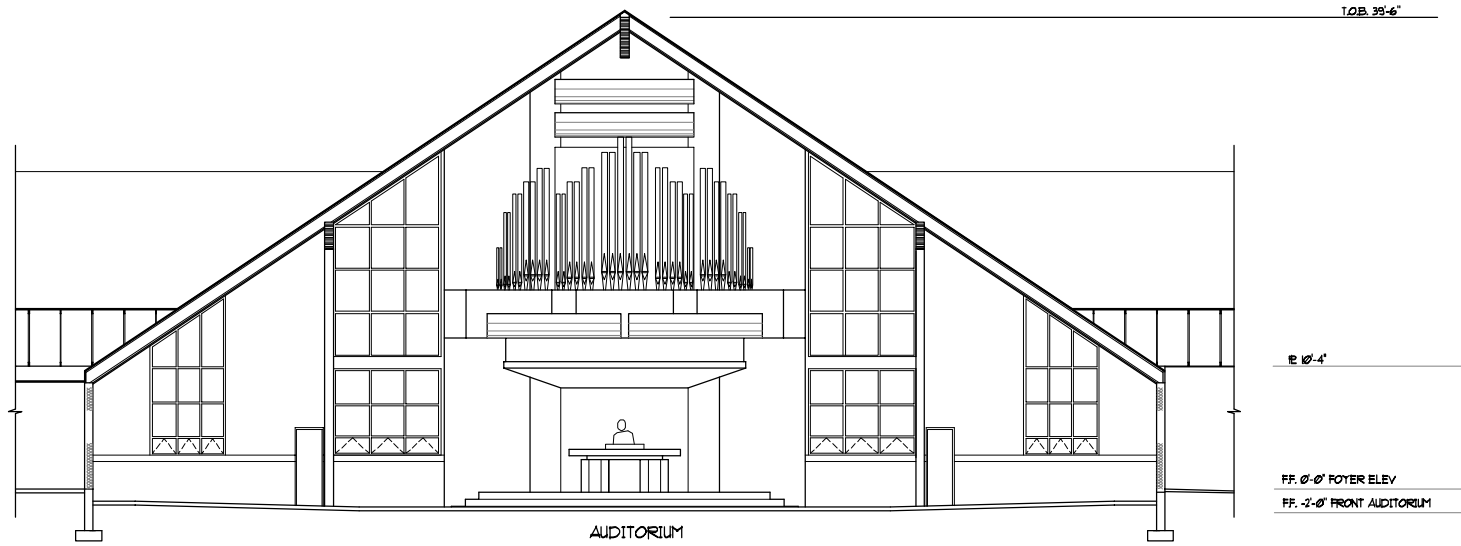

CROSS SECTION THRU AUDITORIUM